





平面图

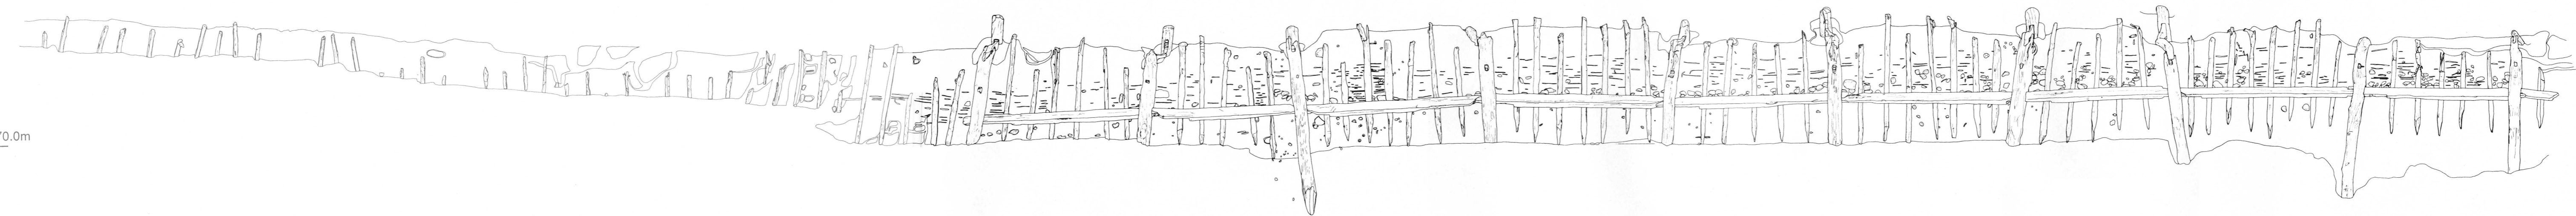

立面图

T·P 70.0m

T·P 70.0m

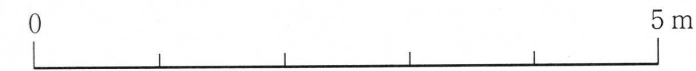

付图2 木製柵工平立面图 (S=1/60)