

图 278 池尻城跡調査区位置图 (S=1/5,000)

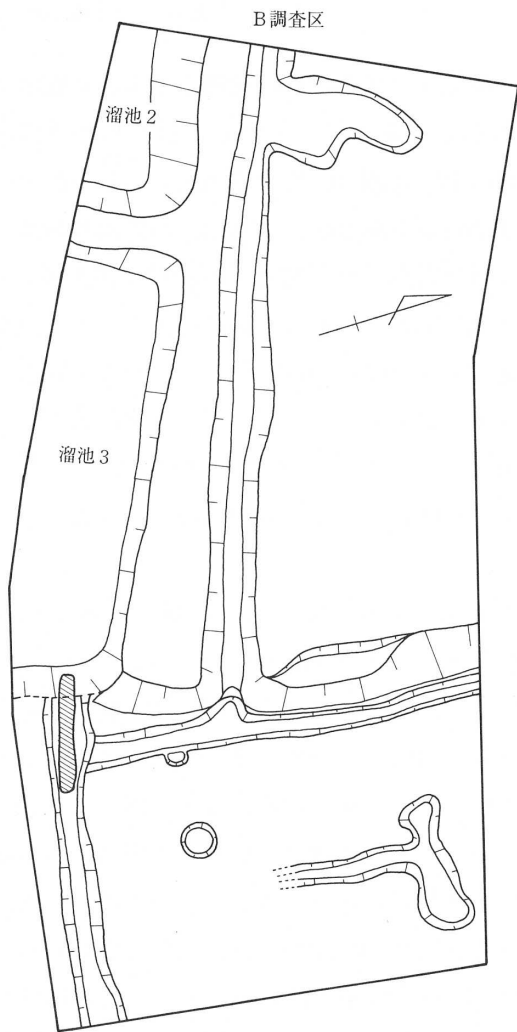
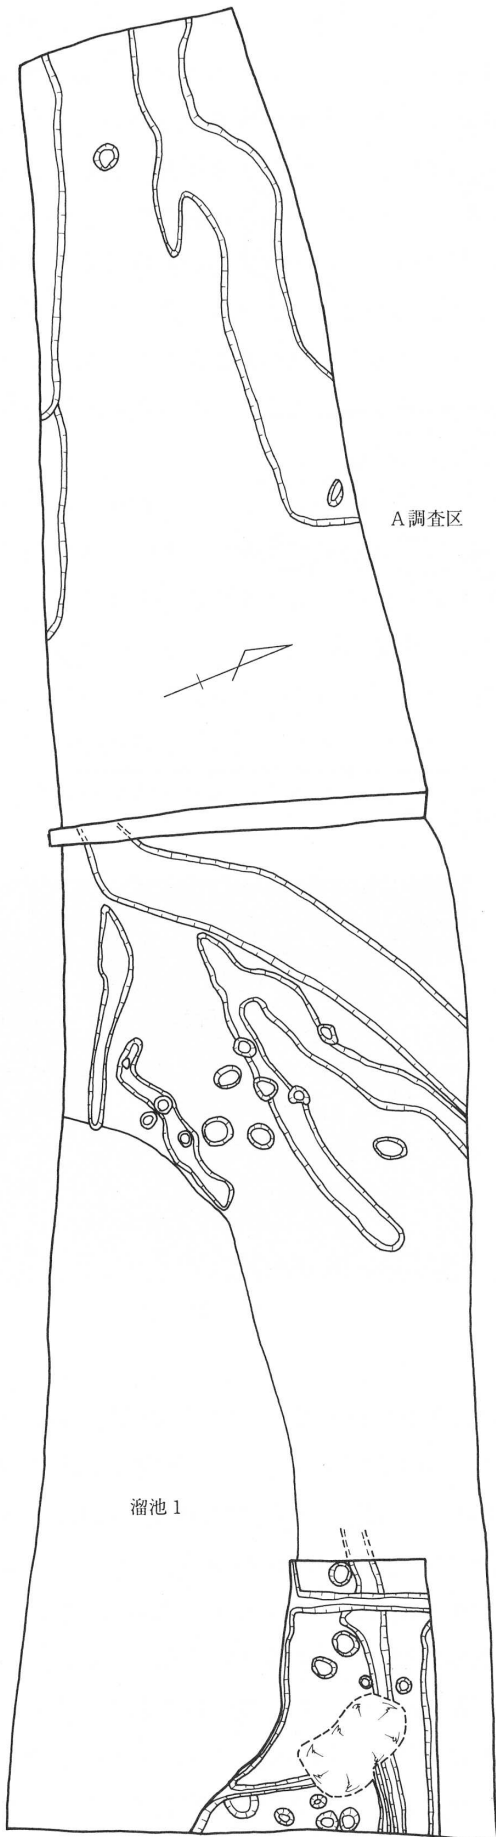


图 279 池尻城跡遺構平面图 (S=1/200)

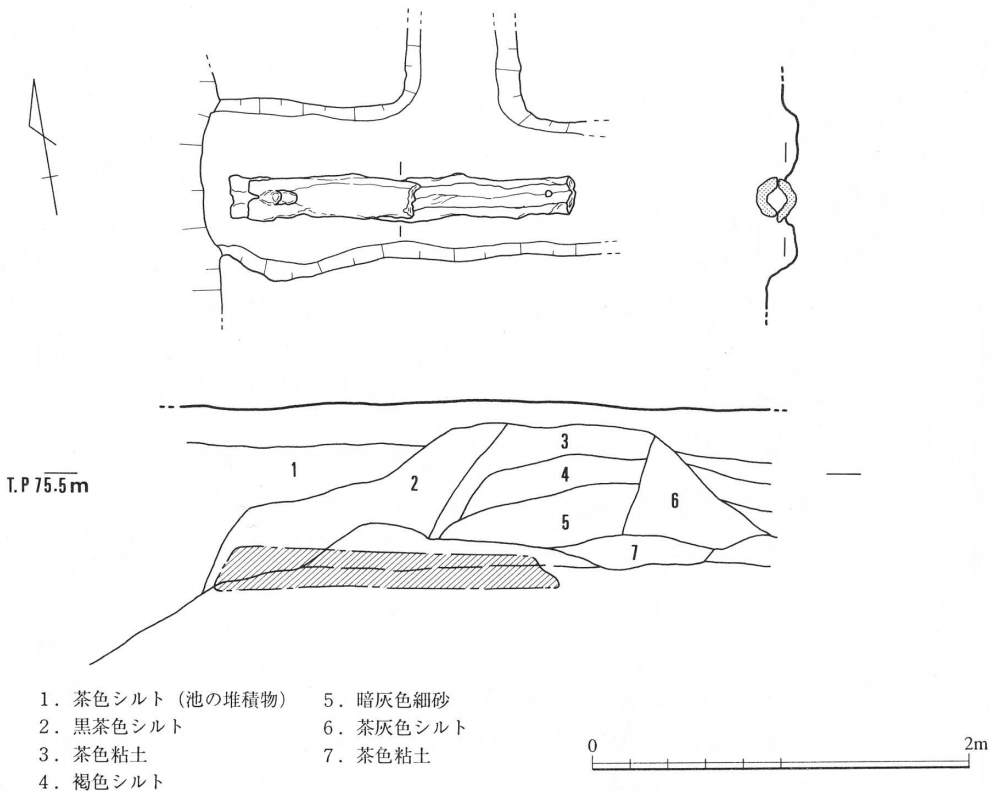


図 280 池尻城跡樋平面断面図 (S=1/40)