


大層序 (S=1/250)

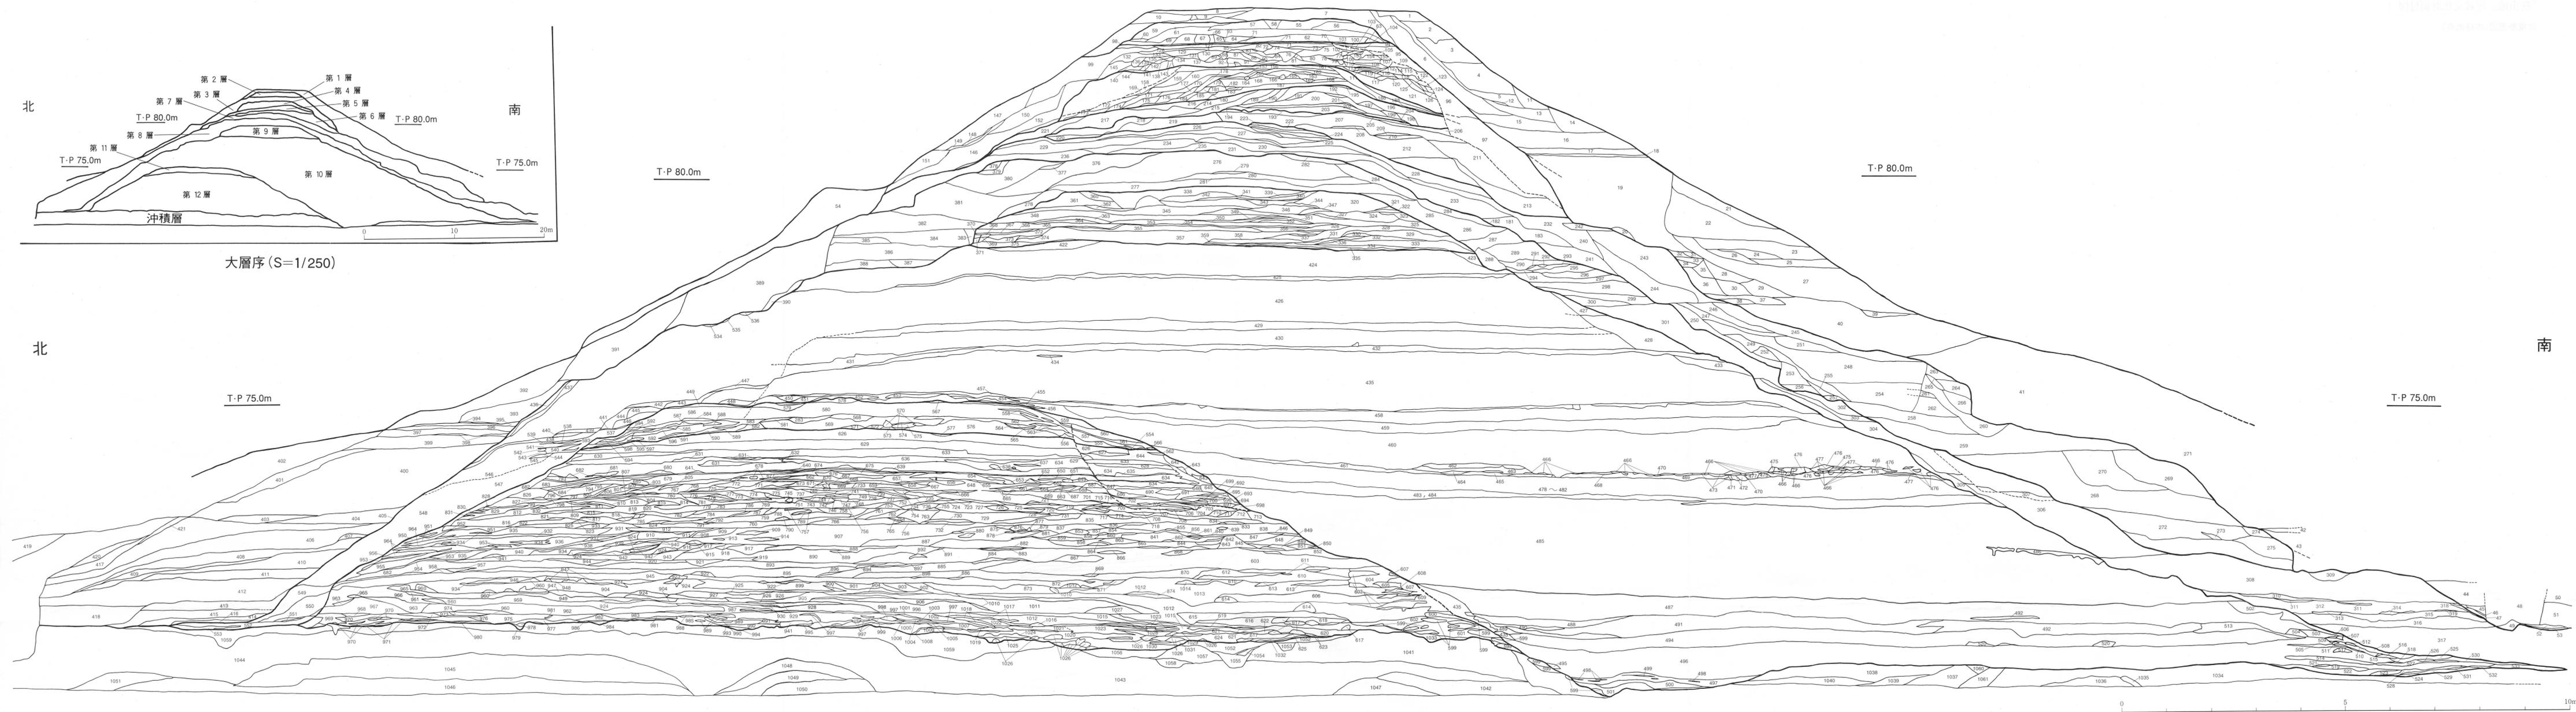

付图1 北堤断面图 (中樋地点) (S=1/50)